

Haaren Hall Back-Fill Plans

**ALL CLASSROOMS MOVED TO NH - JUNE 2013
PROJECTED OCCUPANCY DATE FALL 2014**



MECHANICAL WORK

NEW BUILDING CONNECTION

**FACULTY SENATE OFFICE
RELOCATED
TO ROOM 239T**

**STUDENT ACADEMIC
SUCCESS PROGRAMS
368 sq. ft**

**PHASE V
JAN. 2014 - JAN. 2015**

**HAAREN HALL BUILDING
SECOND FLOOR**

JOHN JAY COLLEGE OF CRIMINAL JUSTICE
899 10TH AVENUE NEW YORK, NY 10019

Date: 06/24/14

Scale: Not to scale

MECHANICAL WORK

**STUDENT ACADEMIC
SUCCESS PROGRAMS**
1648 sq.ft

SOCIOLOGY DEPT.
2030 sq.ft



UNDERGRADUATE STUDIES
1618 sq.ft

PRE LAW INSTITUTE
1211 sq.ft

PHASE V
JAN. 2014 - JUNE 2015


HAAREN HALL BUILDING
FIFTH FLOOR

JOHN JAY COLLEGE OF CRIMINAL JUSTICE
899 10TH AVENUE NEW YORK, NY 10019

Date: 06/24/14

Scale: Not to scale

MECHANICAL WORK

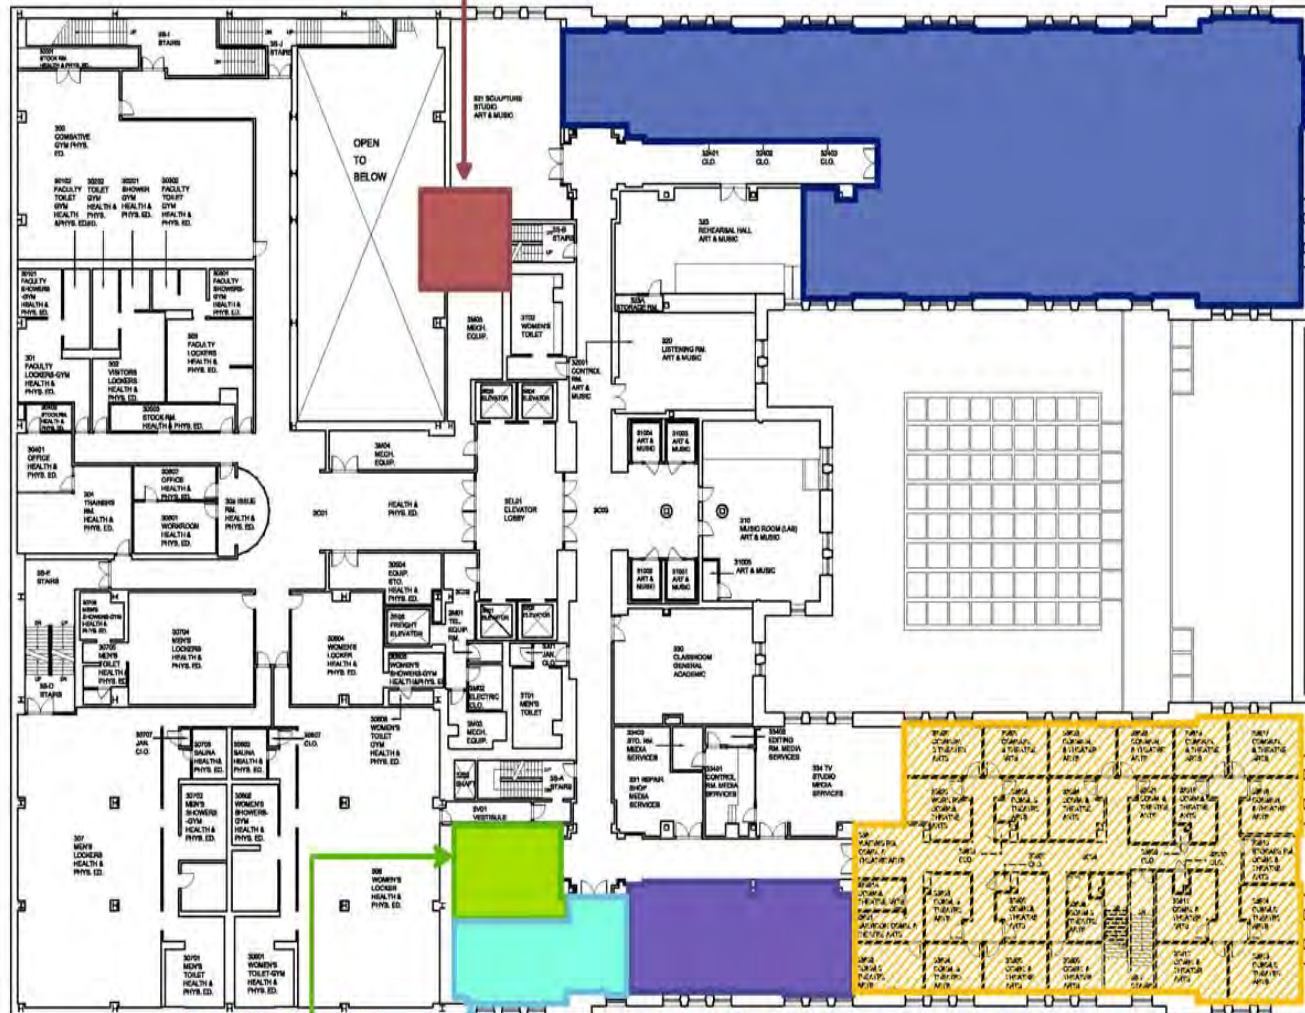

ART & MUSIC DEPT.
7229 sq.ft

COMMUNICATION & THEATRE ARTS
(NO PHYSICAL CHANGE)

MEDIA SERVICES
463 sq.ft

ASSOCIATE PROVOST PROGRAM
681 sq.ft

ADVANCEMENT OF TEACHING AND LEARNING
505 sq.ft


PHASE V
FEB. 2014 - JUNE 2015

HAAREN HALL BUILDING
THIRD FLOOR

JOHN JAY COLLEGE OF CRIMINAL JUSTICE
899 10TH AVENUE NEW YORK, NY 10019

Date: 06/24/14

Scale: Not to scale

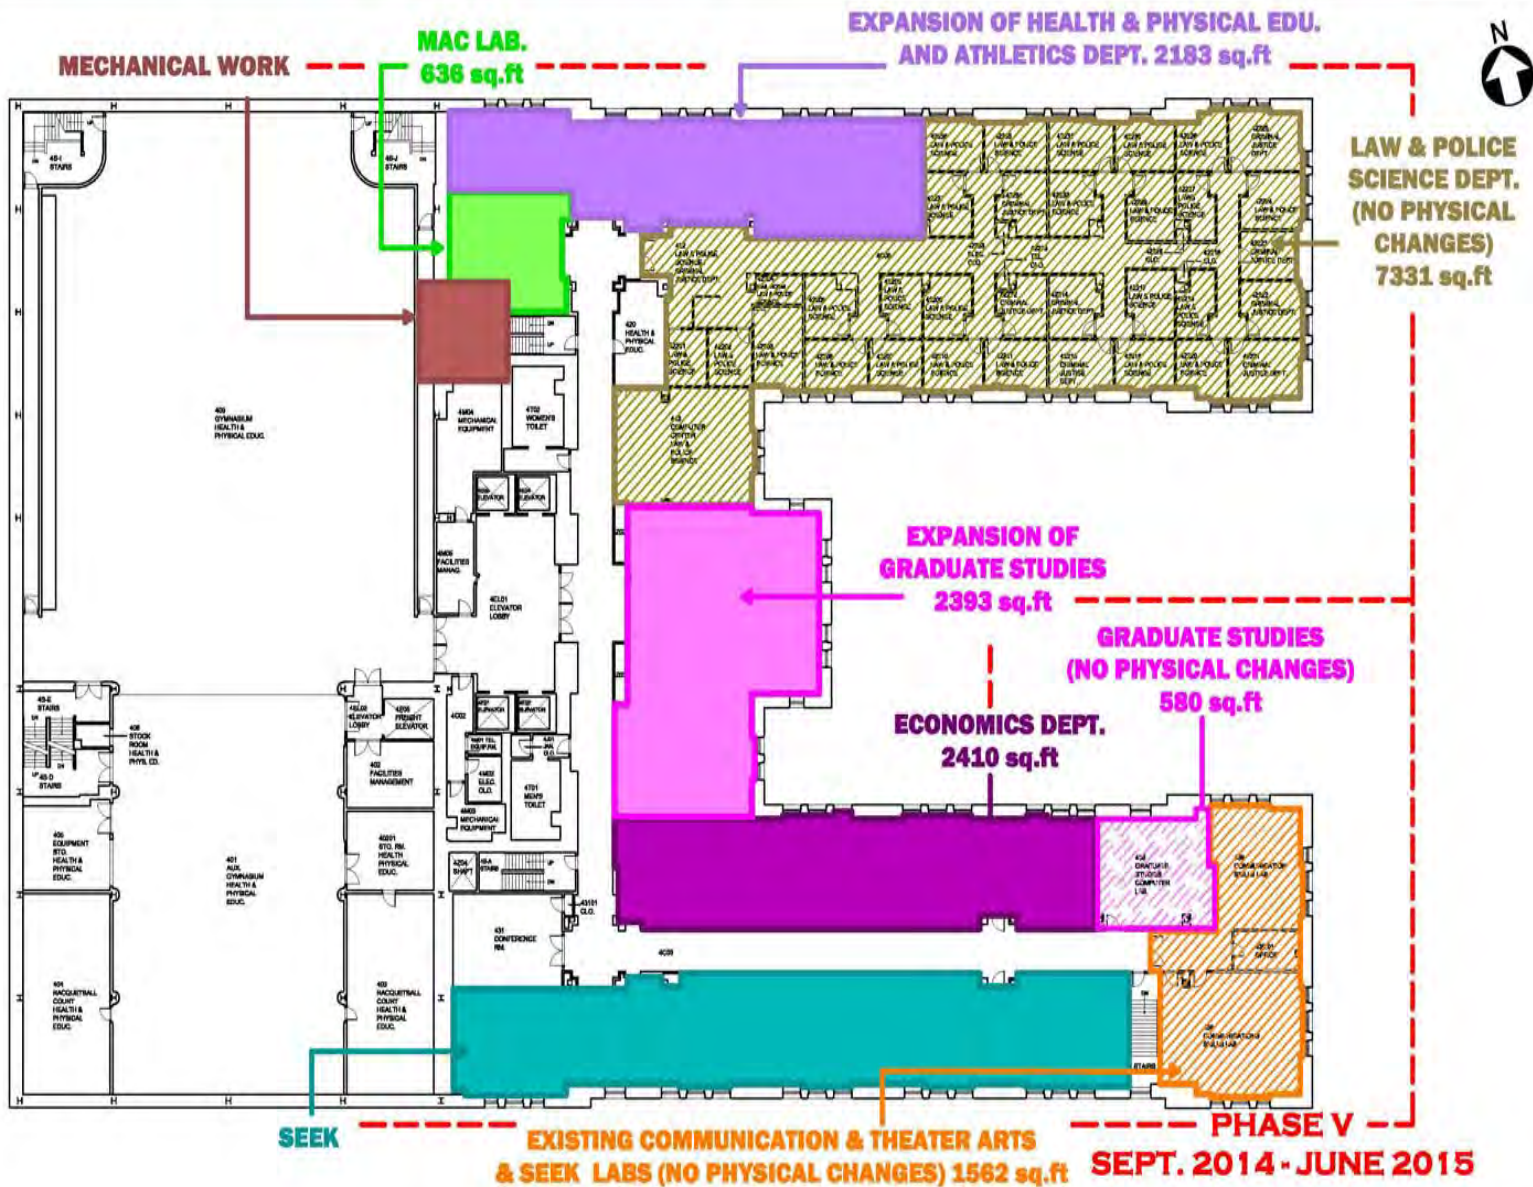

HAAREN HALL BUILDING
FOURTH FLOOR


JOHN JAY COLLEGE OF CRIMINAL JUSTICE
899 10TH AVENUE NEW YORK, NY 10019

Date: 06/24/14

Scale: Not to scale



MECHANICAL WORK

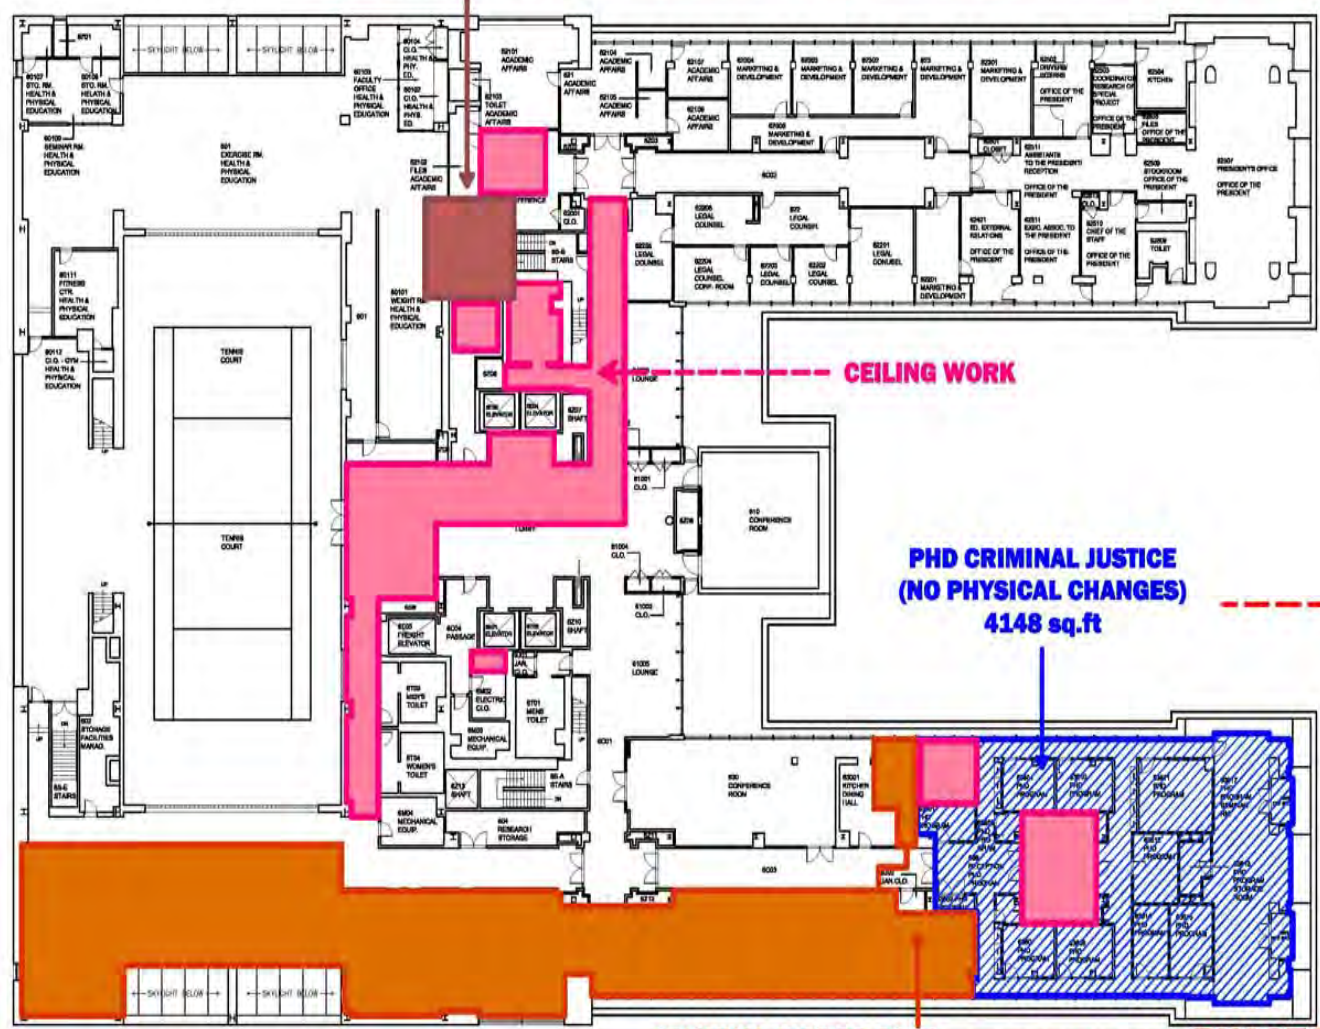

CEILING WORK

**PHD CRIMINAL JUSTICE
(NO PHYSICAL CHANGES)
4148 sq.ft**

**CRIMINAL JUSTICE DEPT.
4405 sq.ft**


**PHASE V
OCT. 2014 - JUNE 2015**

**HAAREN HALL BUILDING
SIXTH FLOOR**

JOHN JAY COLLEGE OF CRIMINAL JUSTICE
899 10TH AVENUE NEW YORK, NY 10019

Date: 06/24/14

Scale: Not to scale

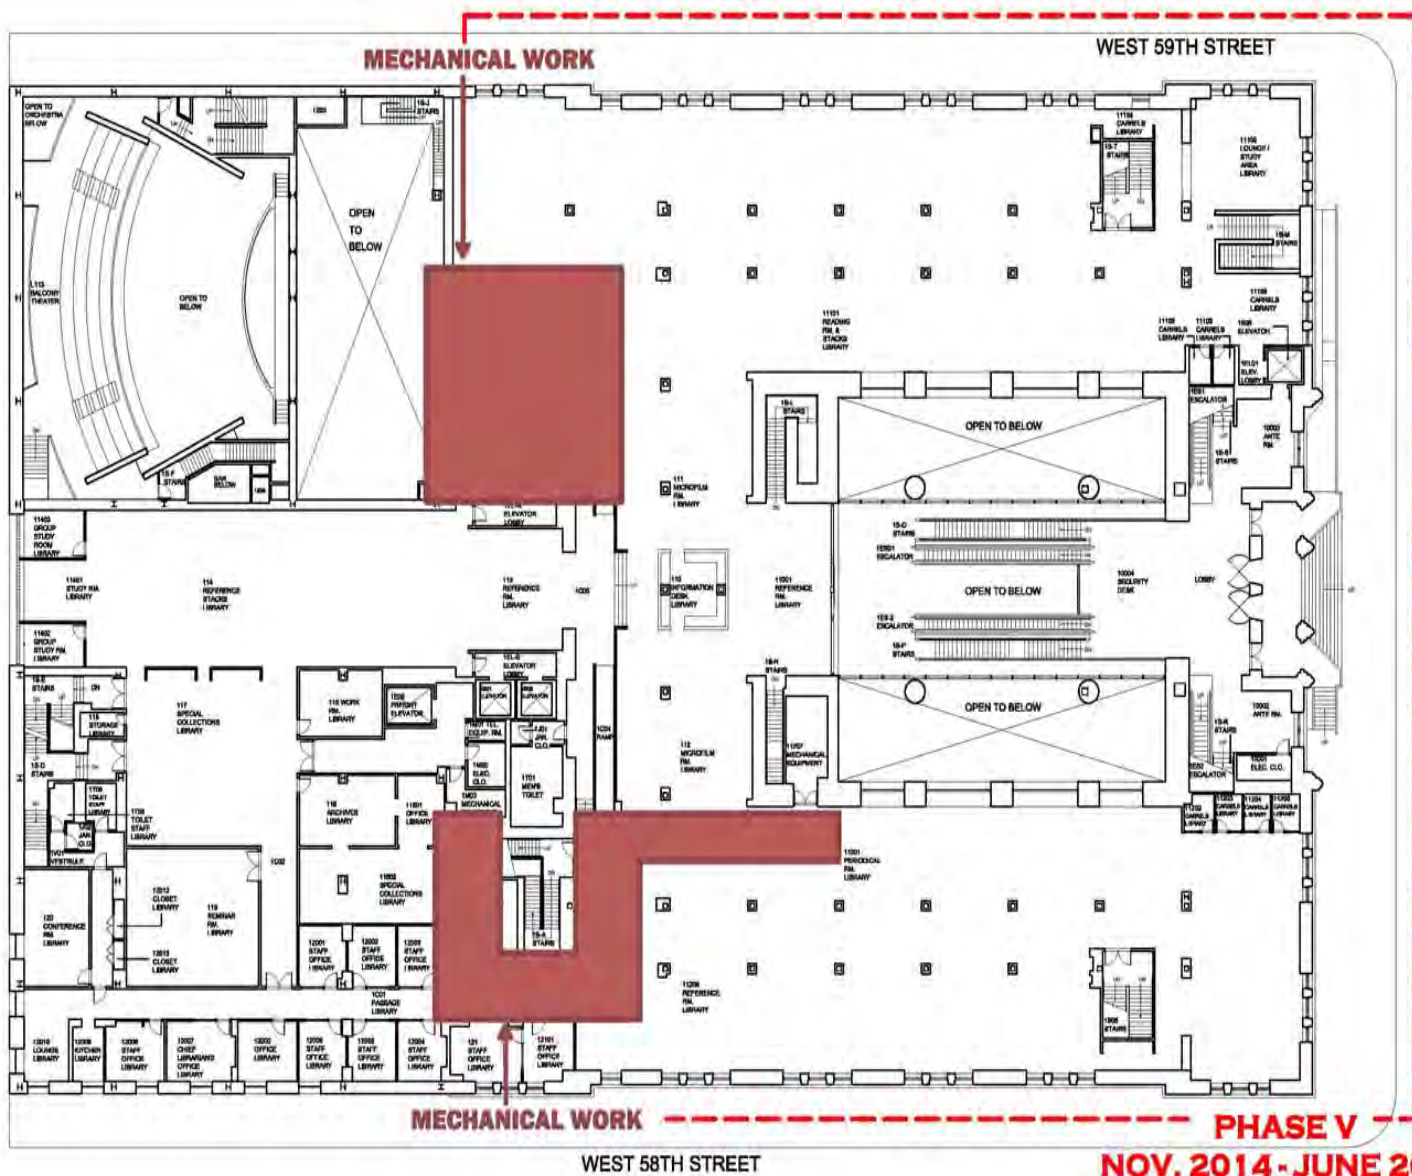


HAAREN HALL BUILDING
ENTRY

JOHN JAY COLLEGE OF CRIMINAL JUSTICE
899 10TH AVENUE NEW YORK, NY 10019

Date: 06/24/14

Scale: Not to scale

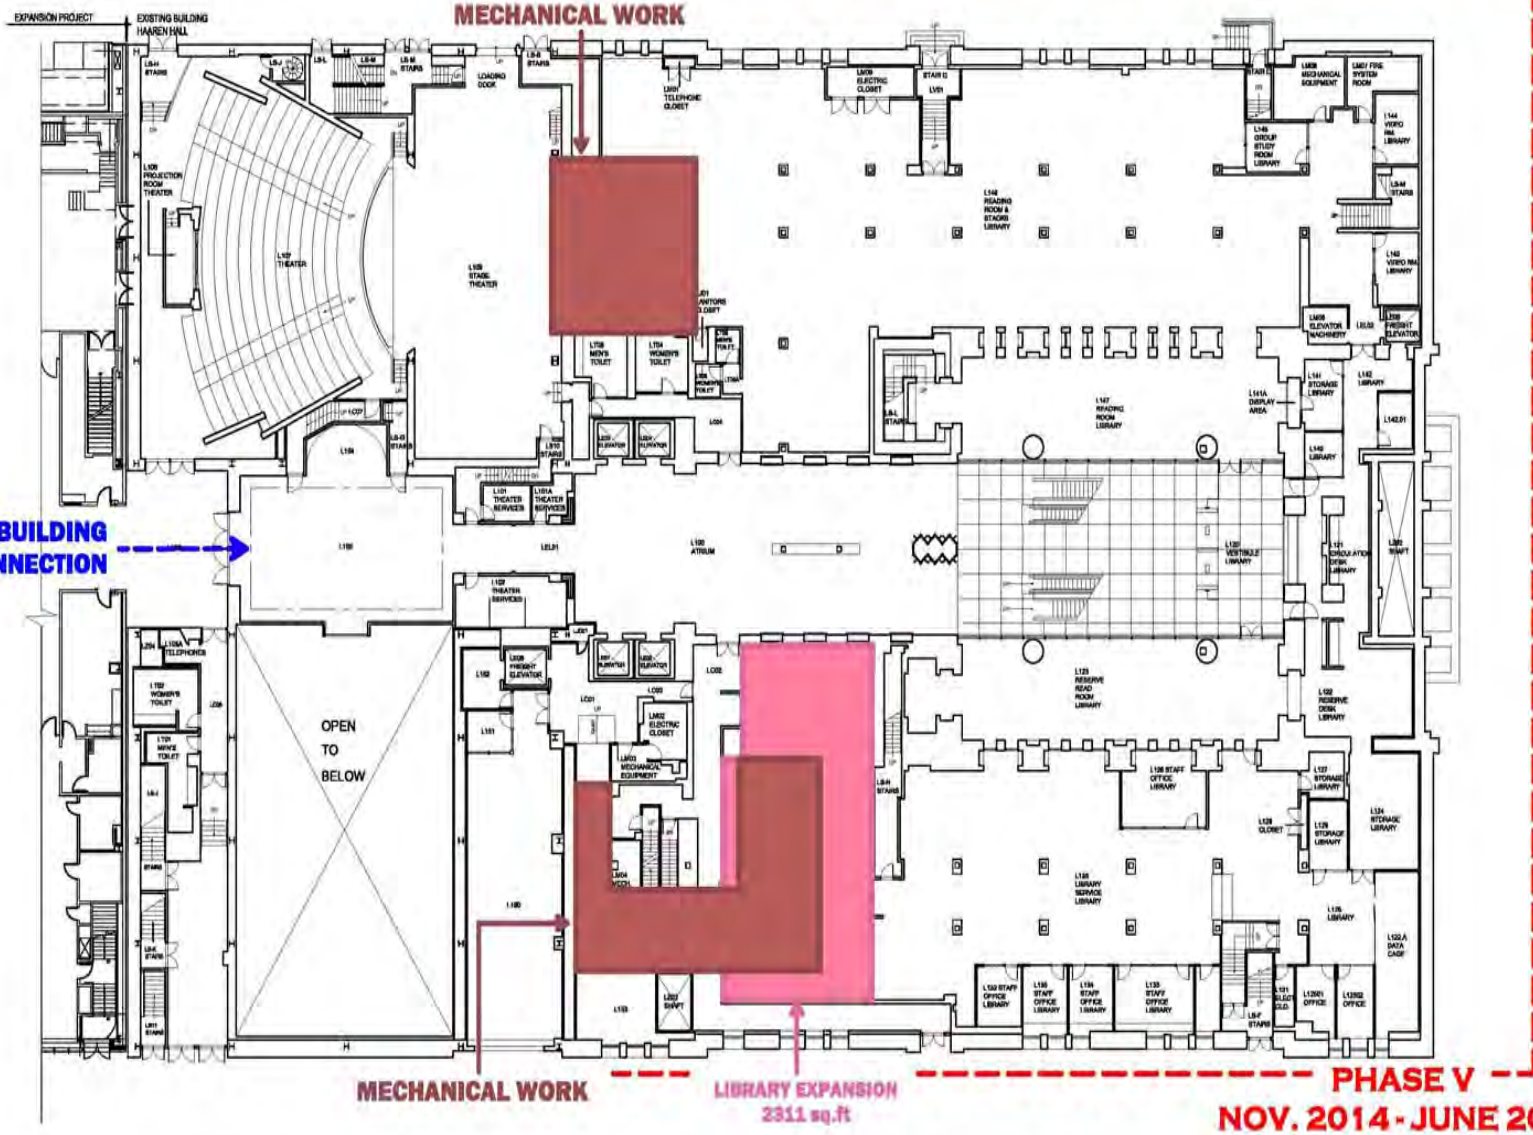

NEW BUILDING CONNECTION

MECHANICAL WORK

MECHANICAL WORK

**LIBRARY EXPANSION
2311 sq.ft.**

PHASE V


NOV. 2014 - JUNE 2015

**HAAREN HALL BUILDING
BASEMENT**

JOHN JAY COLLEGE OF CRIMINAL JUSTICE
899 10TH AVENUE NEW YORK, NY 10019

Date: 06/24/14

Scale: Not to scale

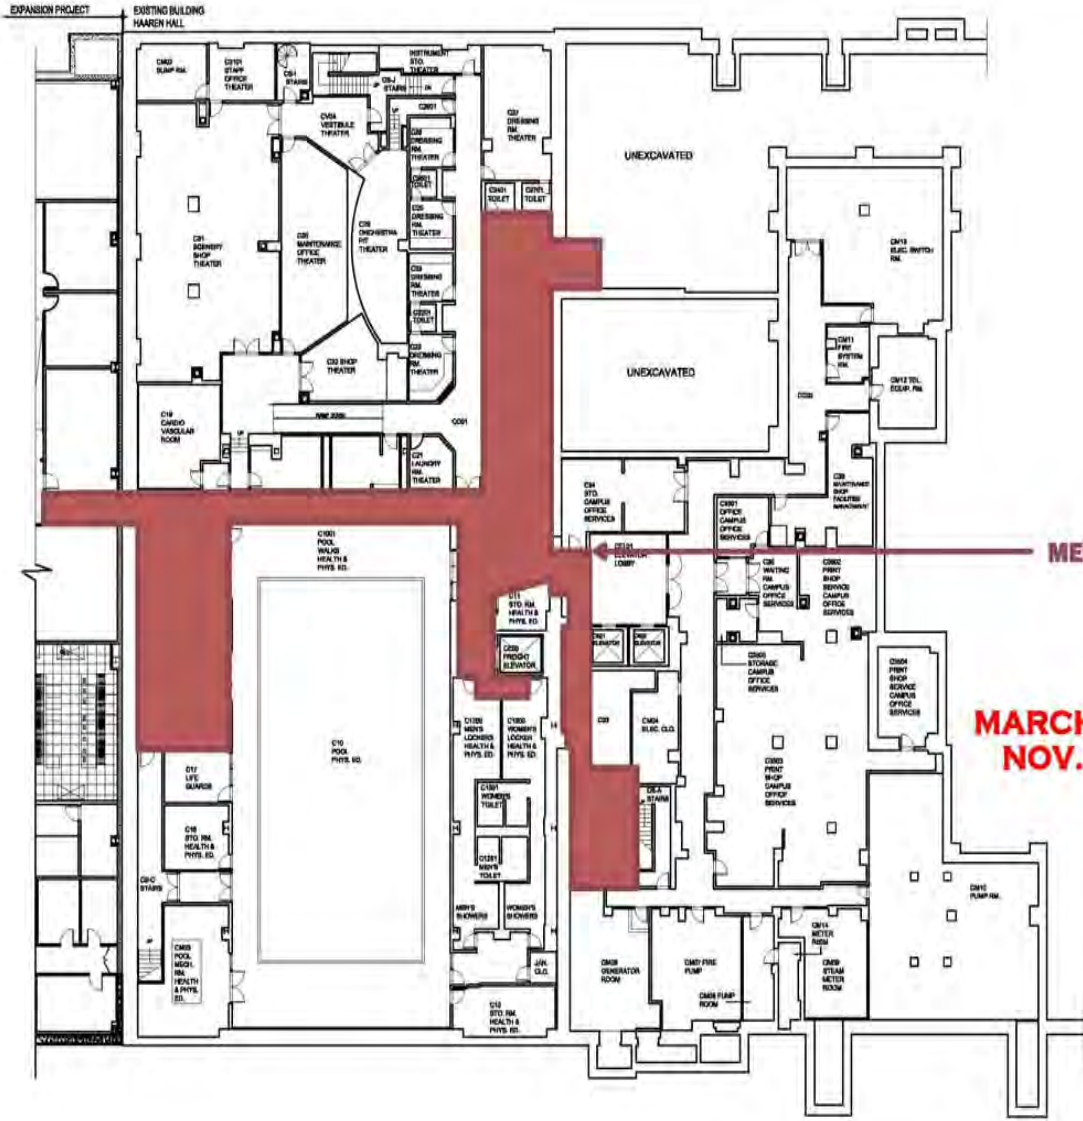

MECHANICAL WORK

PHASE V

MARCH. 2014 - JULY. 2014

NOV. 2014 - DEC. 2014


HAAREN HALL BUILDING
CELLAR

JOHN JAY COLLEGE OF CRIMINAL JUSTICE
899 10TH AVENUE NEW YORK, NY 10019

Date: 06/24/14

Scale: Not to scale

MECHANICAL WORK ----- **PHASE V**
MARCH 2014 - SEPT. 2015

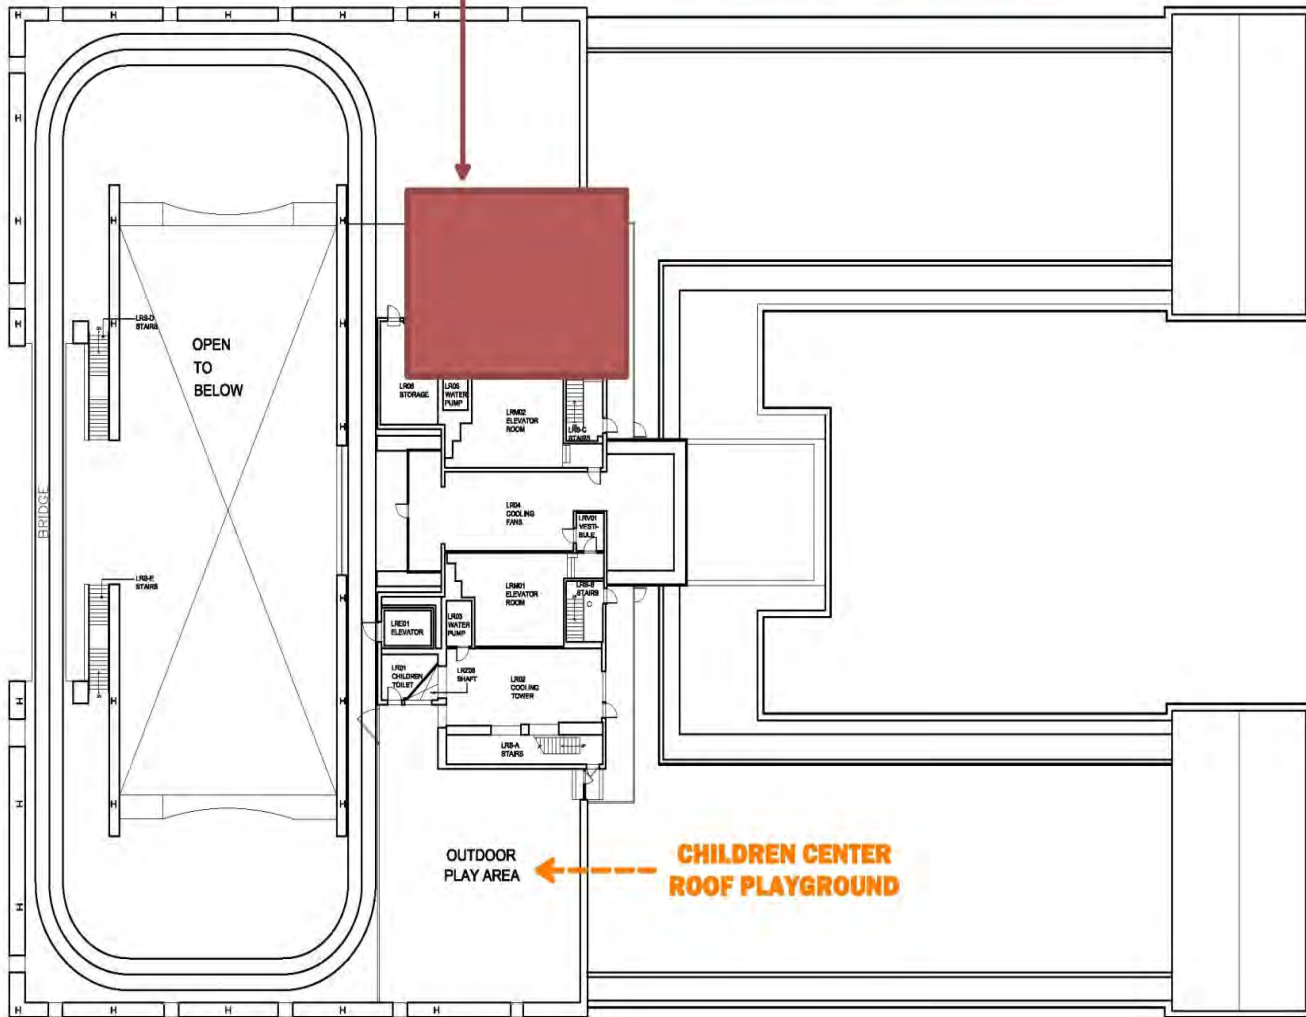

HAAREN HALL BUILDING
ROOF

JOHN JAY COLLEGE OF CRIMINAL JUSTICE
899 10TH AVENUE NEW YORK, NY 10019

Date: 06/24/14

Scale: Not to scale

Back-Fill Presentation